



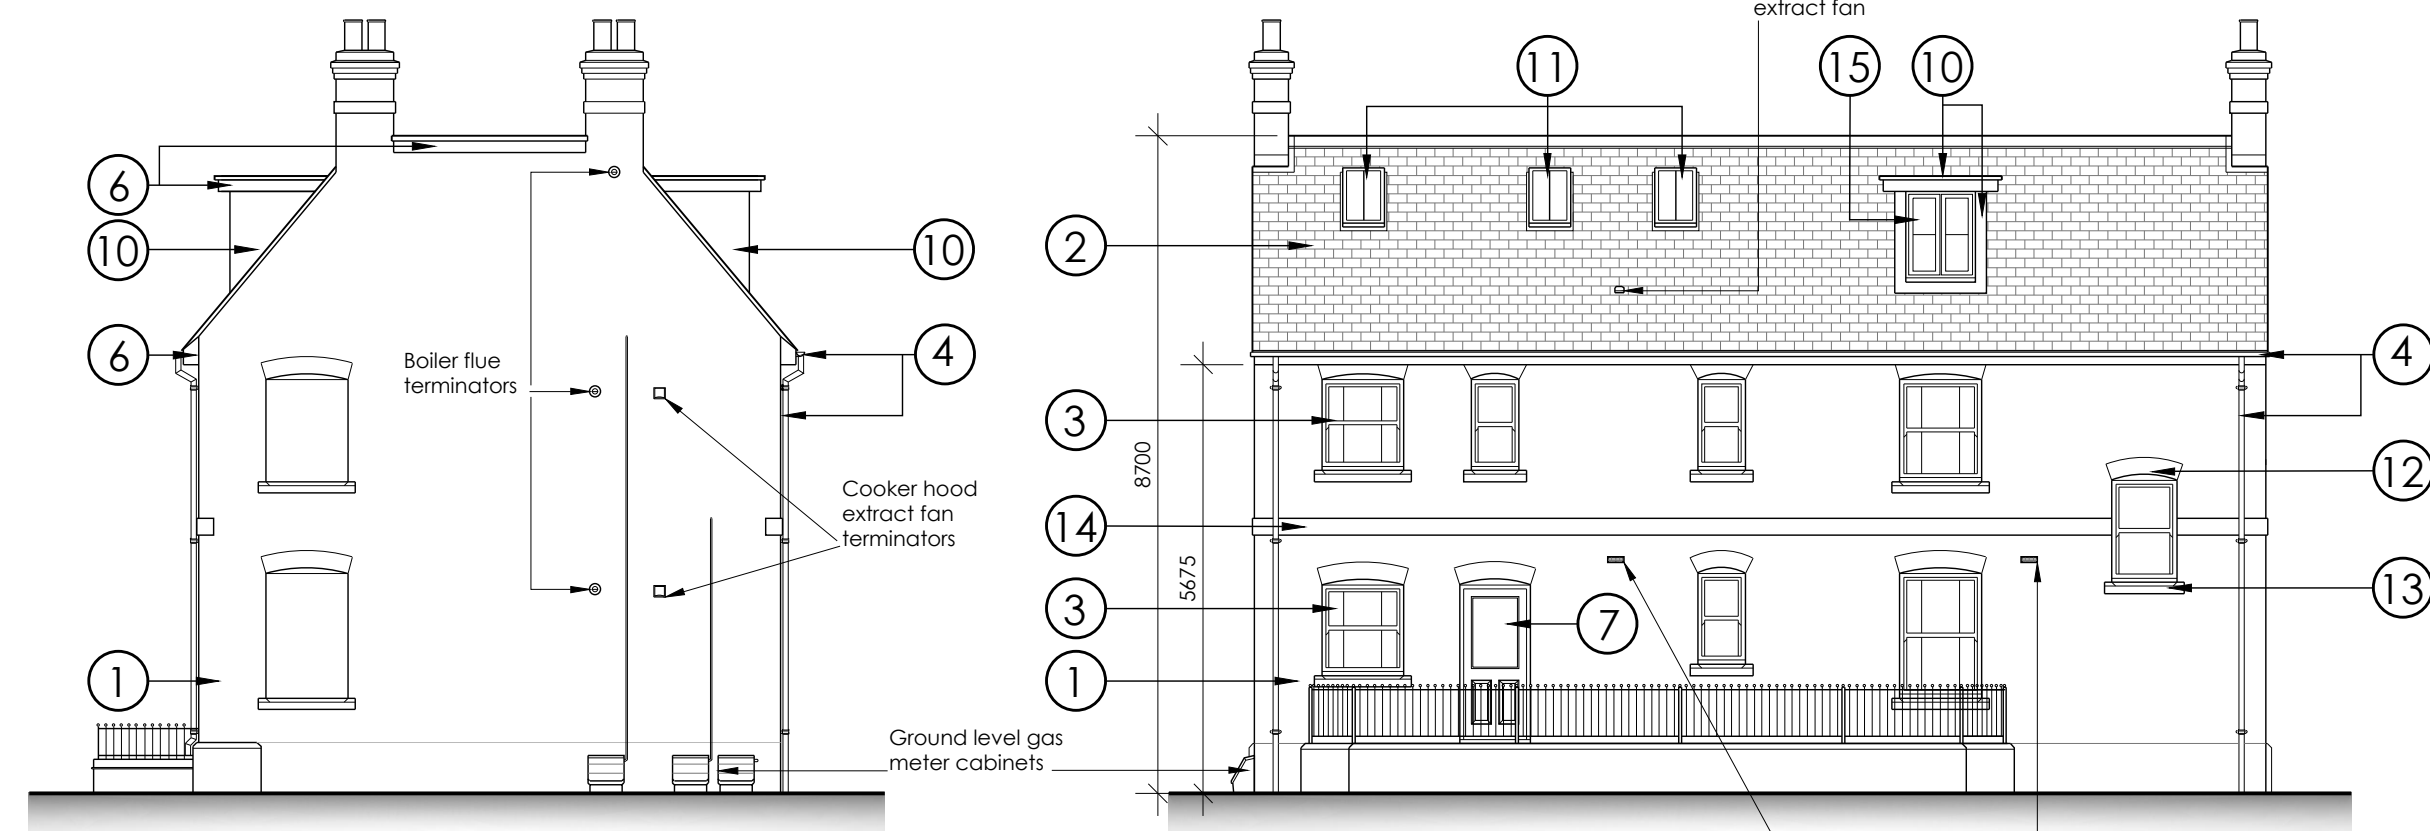


Front (SW) Elevation 16 8 16

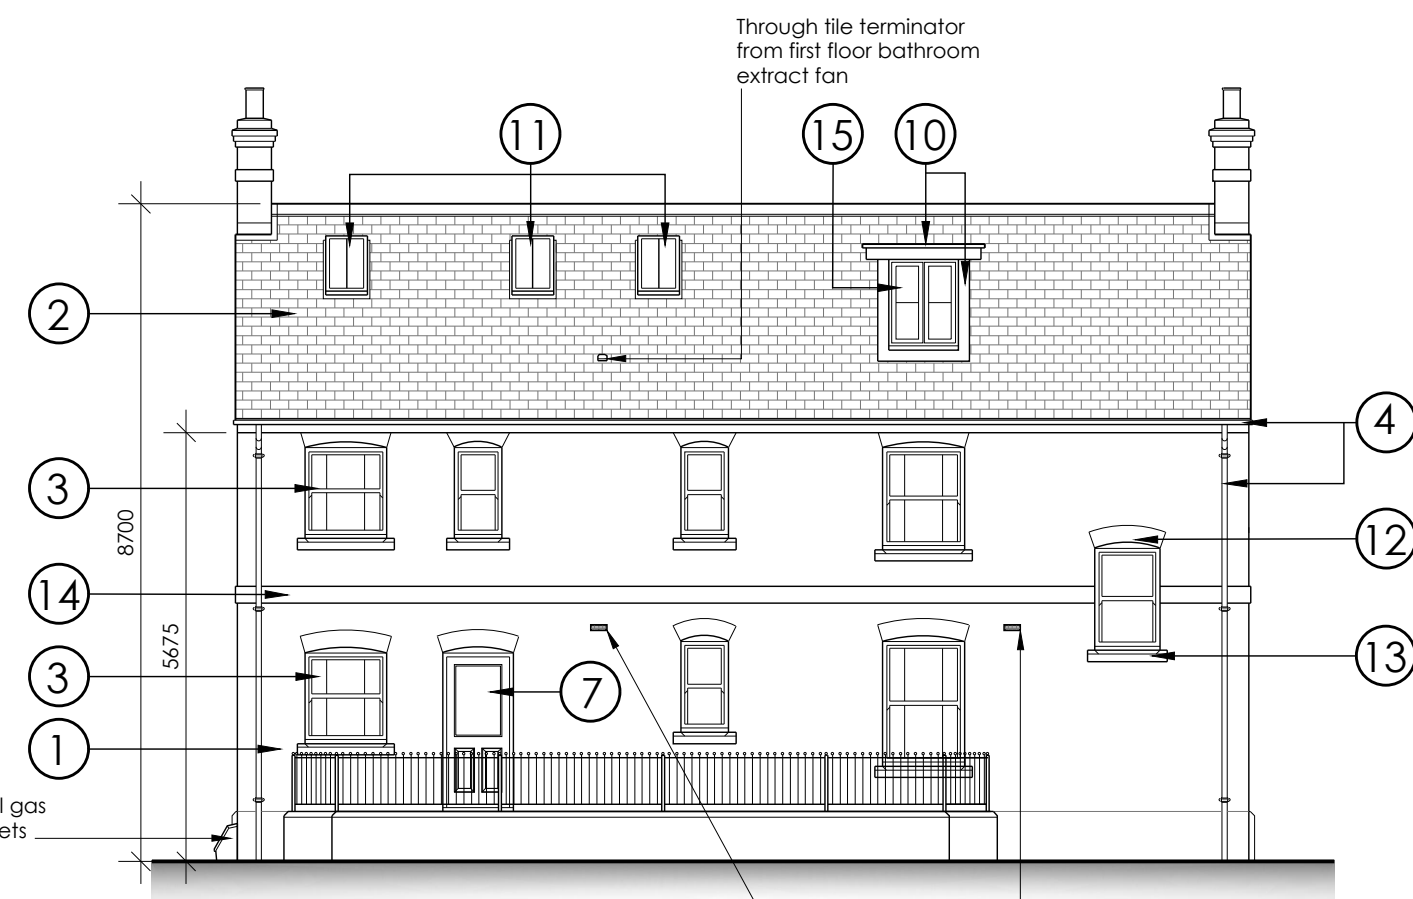

Side (SE) Elevation




Rear (NE) Elevation

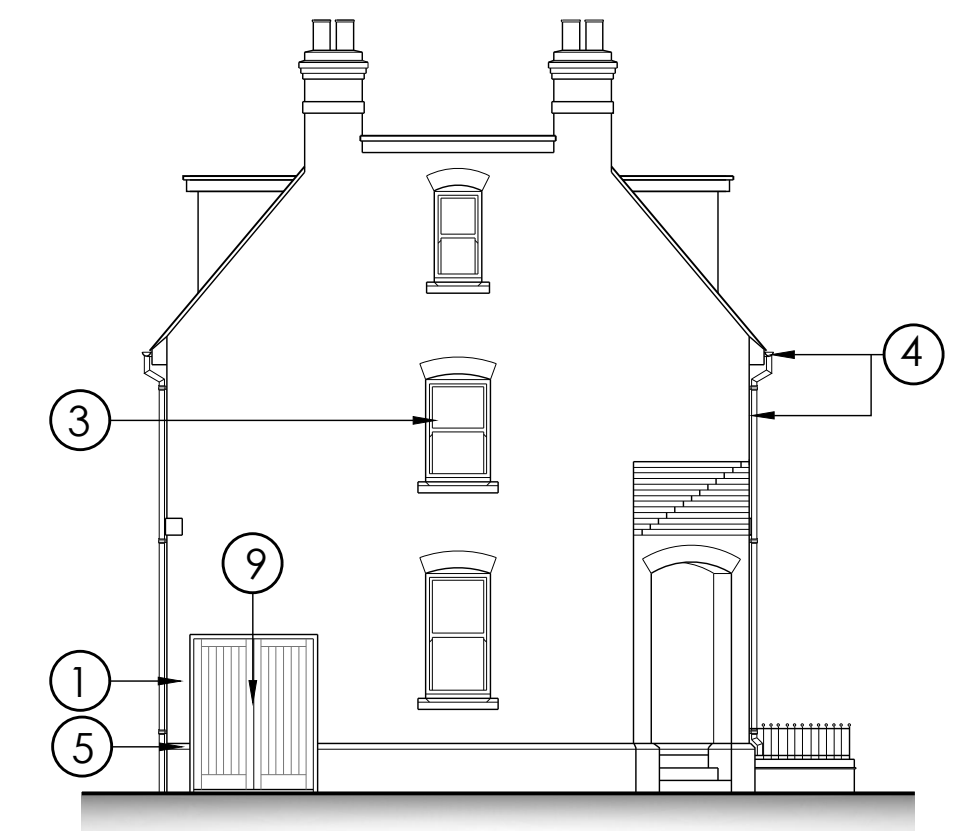


Side (NW) Elevation

MATERIALS LEGEND


- ① FACING BRICKWORK, WEINBERGER ST IVES CREAM RUSTICA
- ② NATURAL SPANISH SLATE
- ③ uPVC TRADITIONAL SLIDING SASH WINDOWS WITH HORNS, COLOUR ANTHRACITE GREY RAL 7016
- ④ BLACK, PLASTIC, TRADITIONAL STYLED ROUND RAINWATER GOODS, 75mm DIA. DOWN PIPES.
- ⑤ SMOOTH BLUE, ENGINEERING PLINTH STRETCHER.
- ⑥ ANTHRACITE GREY RAL 7016 PAINTED TIMBER SOFFITS, BARGE BOARDS AND FASCIAS.
- ⑦ INSULAUUX TIMBER COMPOSITE EXTERIOR DOOR BY JELD WEN, PATTERN STANFORD, COLOUR BLACK
- ⑧ INSULAUUX TIMBER COMPOSITE EXTERIOR DOOR BY JELD WEN, PATTERN BARRINGTON, COLOUR BLACK
- ⑨ FRAMED, LEDGED AND BRACED TIMBER BOARDED DOORS, COLOUR BLACK.
- ⑩ LEAD FACED DORMER CHEEKS, FRONT AND ROOF
- ⑪ VELLUX CONSERVATION ROOF WINDOWS, COLOUR BLACK
- ⑫ FACING BRICK SOLDIER COURSE ARCHES, BRICKS TO BE AS MAIN WALLS
- ⑬ RECONSTITUTED STONE, STOOLED CILLS, 140mm DEEP, COLOUR LIGHT PORTLAND
- ⑭ 3 COURSE PROJECTING FACING BRICK BAND, BRICKS TO MATCH MAIN WALLS. TOP COURSE STRETCHER, MID COURSE DENTAL HEADERS, BOTTOM COURSE STRETCHER
- ⑮ uPVC NARROW MODULE, CASEMENT WINDOWS WITH HORIZONTAL BAR, COLOUR ANTHRACITE GREY RAL 7016
- ⑯ 10" BLACK, TRADITIONAL UK CAST BULLS EYE WALL TIES (PATRESS PLATES)

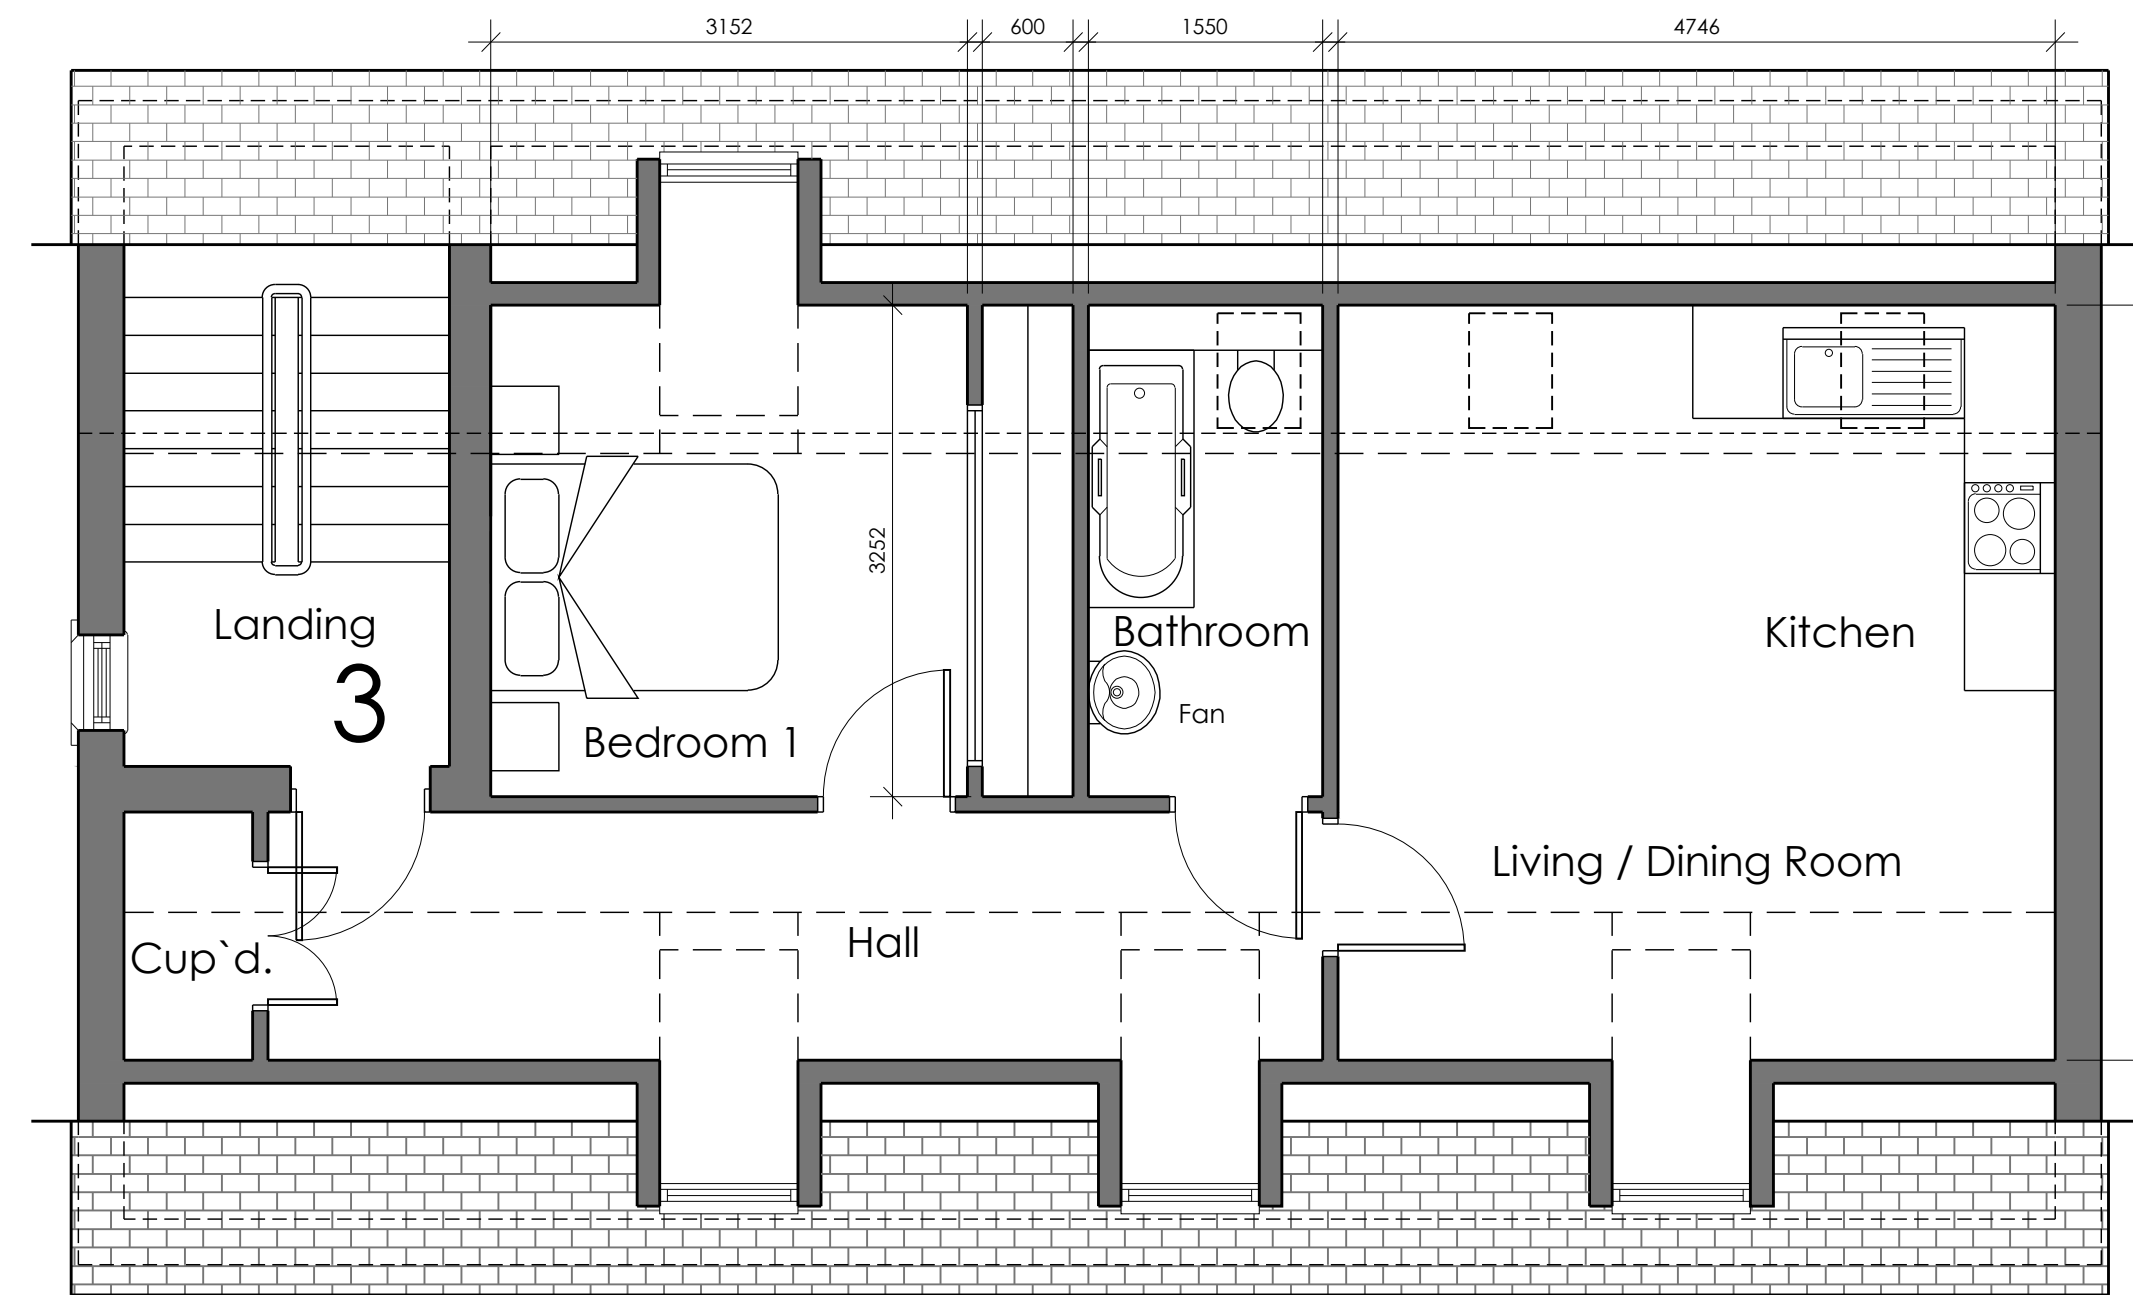

SECOND FLOOR PLAN

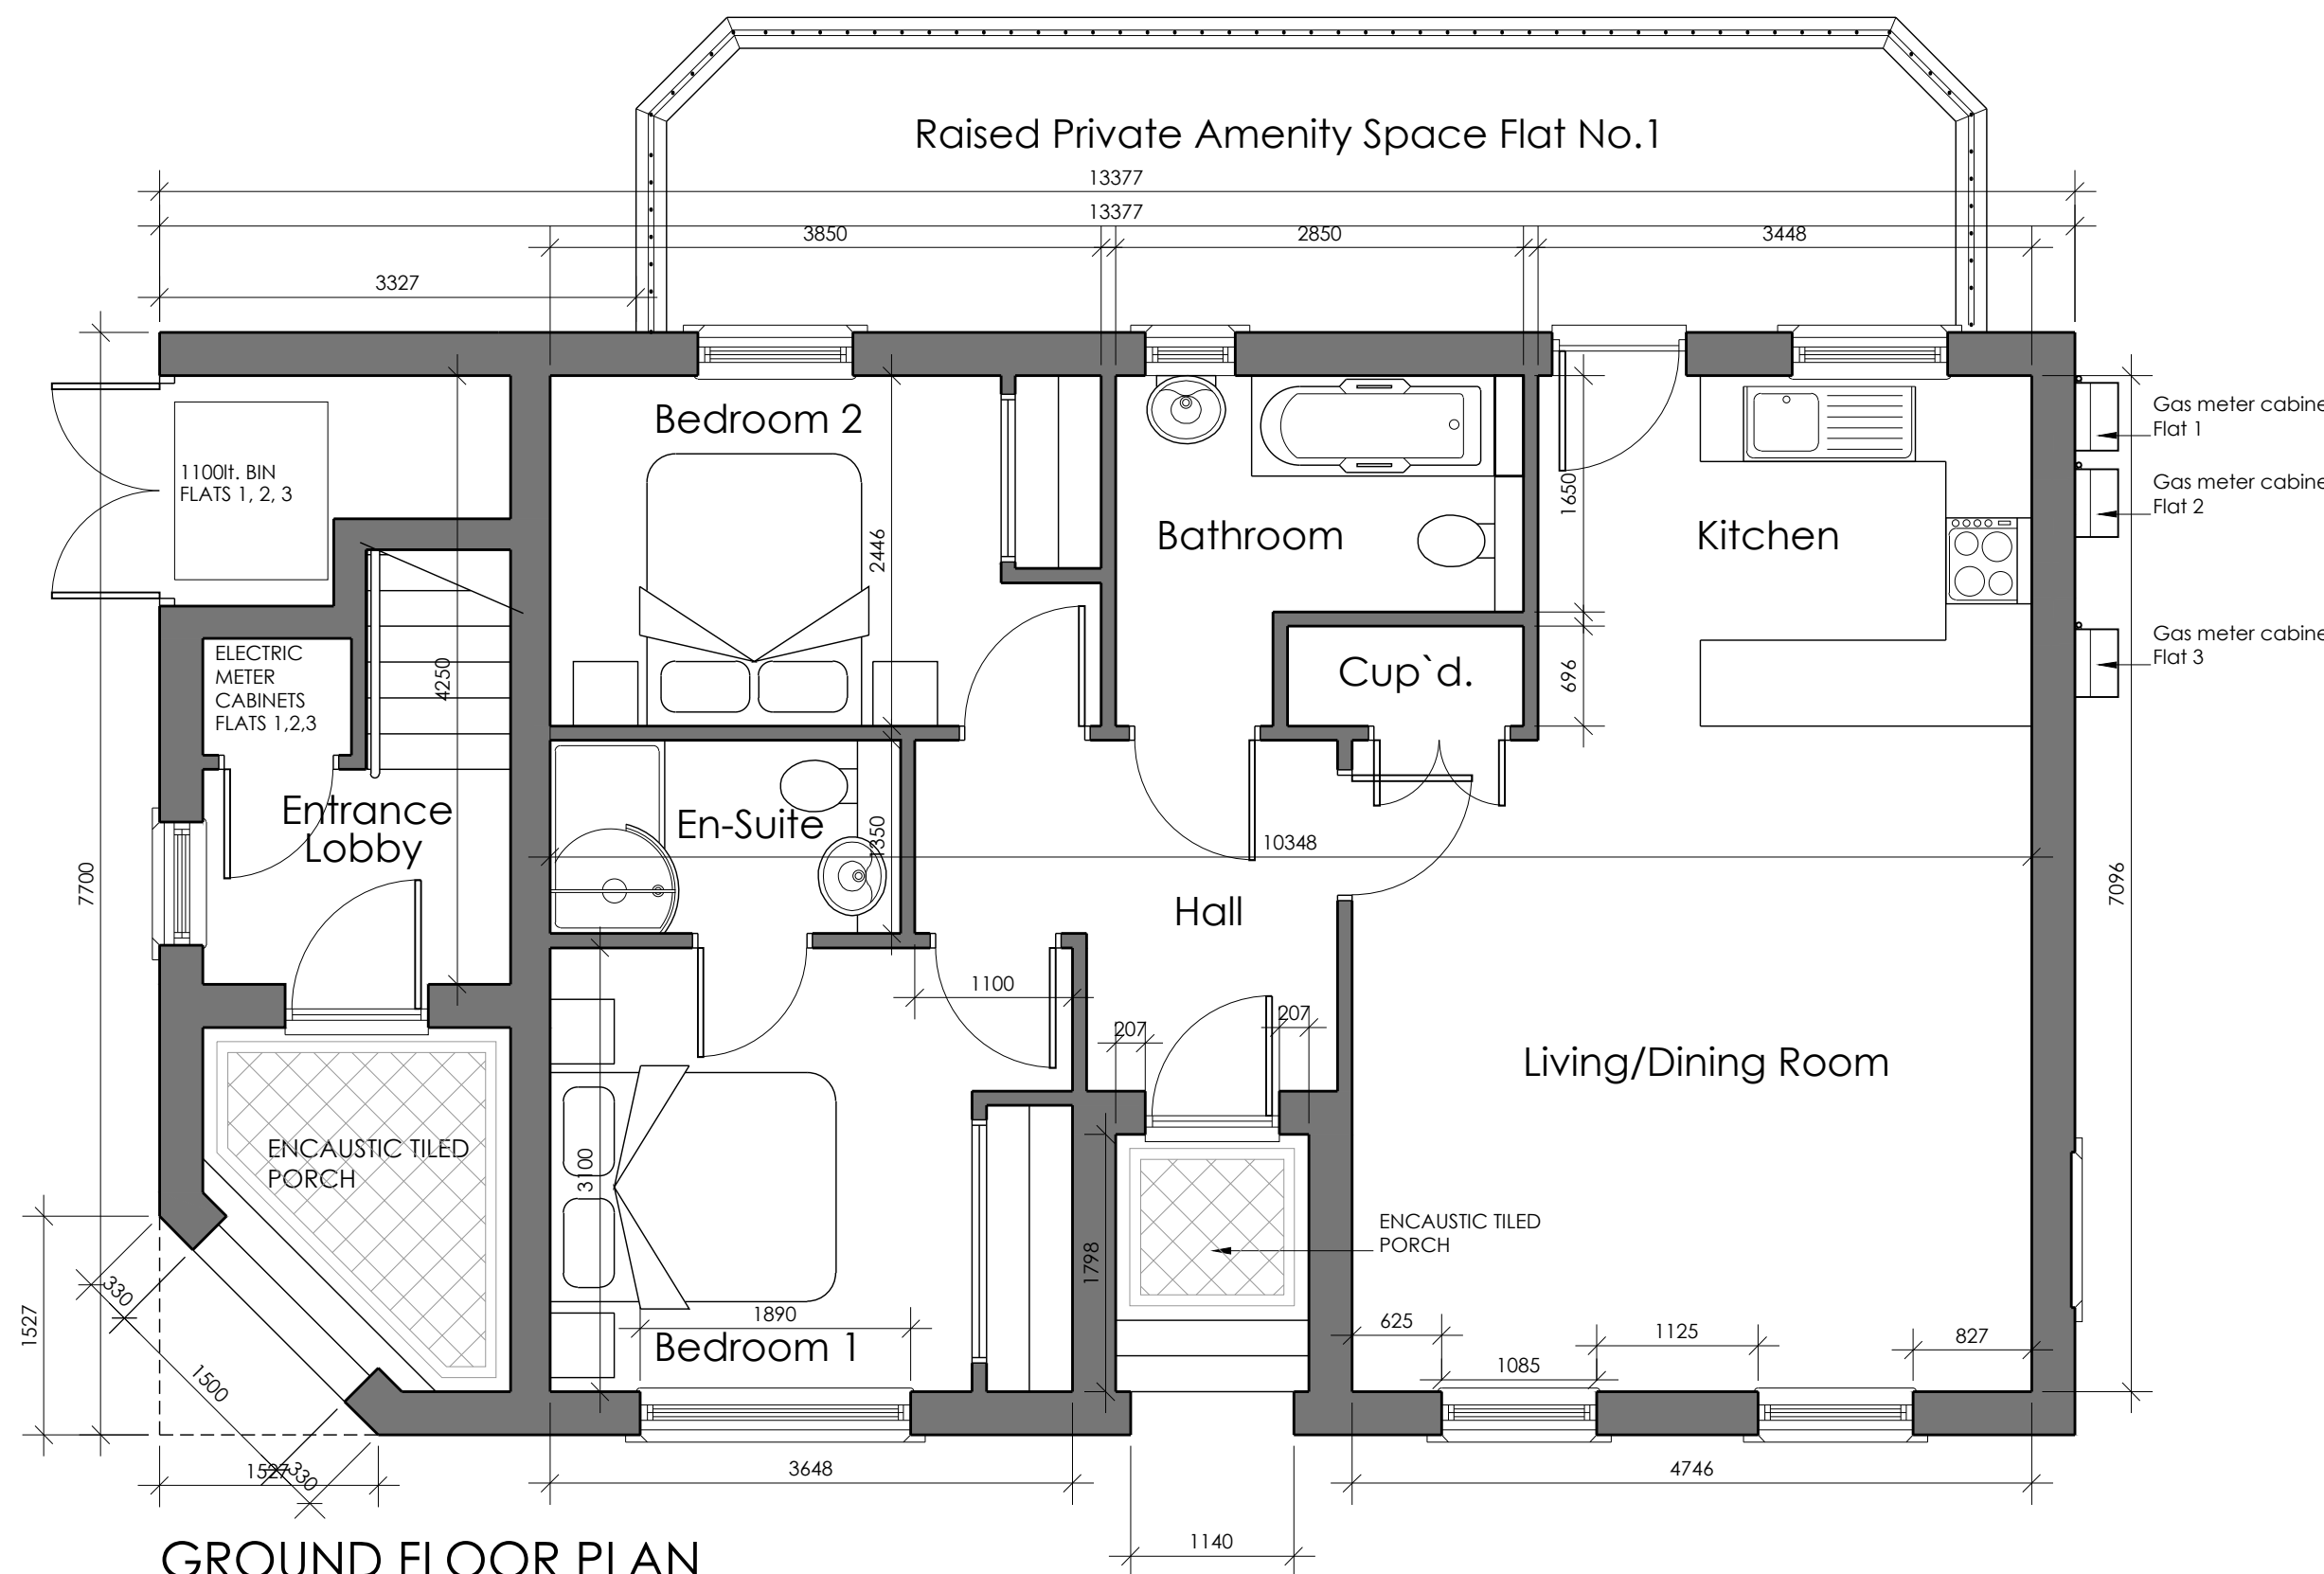

GROUND FLOOR PLAN

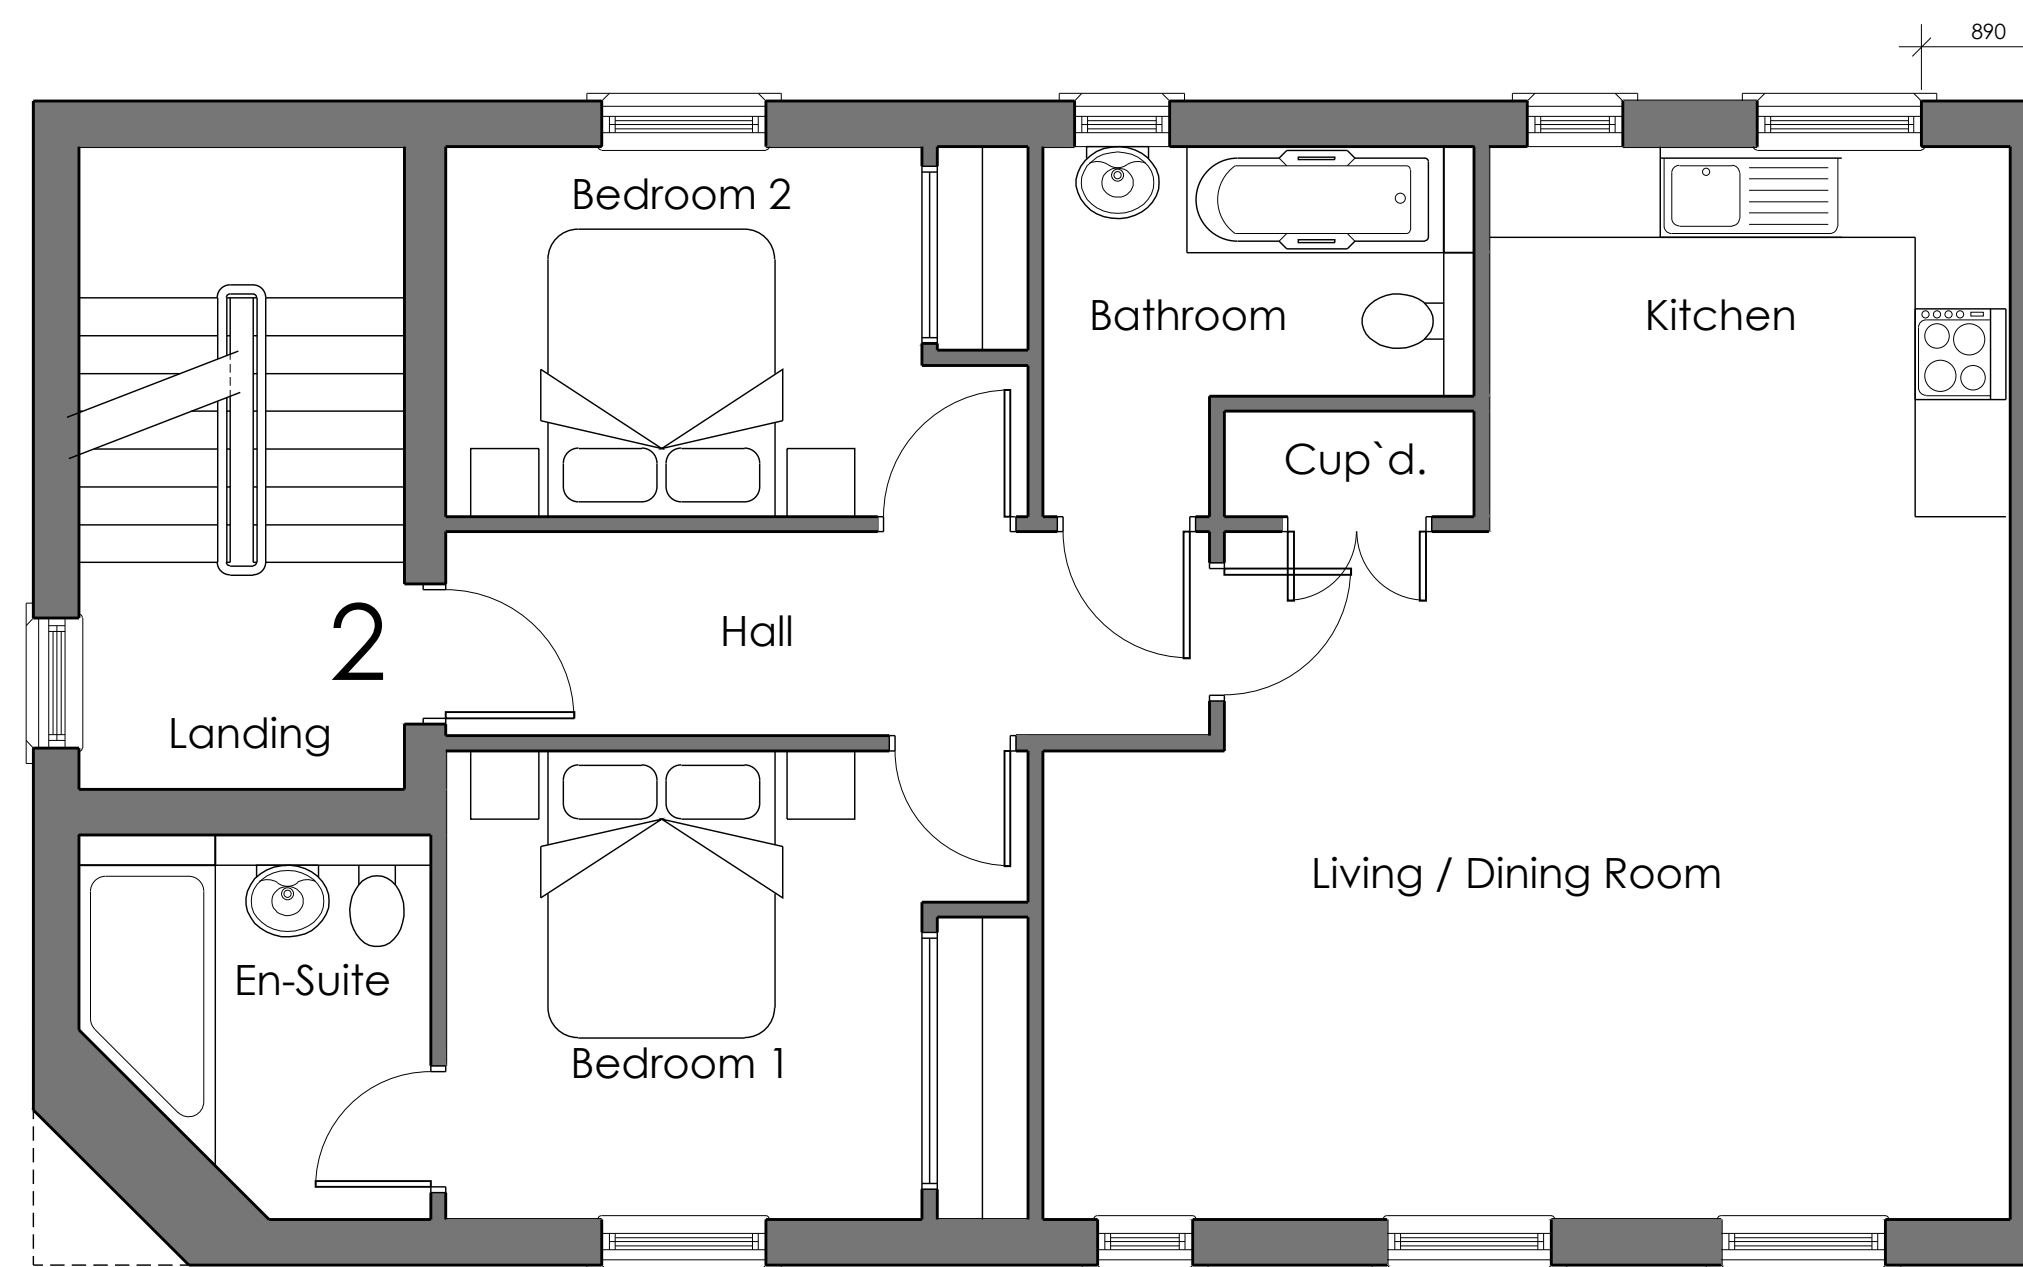

FIRST FLOOR PLAN

REV	DATE	BY	REVISION NOTES
C	15/11/18	NFM	Meter boxes boiler flue & extract fan terminals added.
B	30/10/18	NFM	Materials schedule added
A	30/08/18	CWM	Amendment to Bin Store and Terrace.

Suite 2, Clare Hall,
St Ives Business Park,
Parsons Green,
St Ives,
Cambs, PE27 4WY

© COPYRIGHT
Tel: 01480 494969
Email: enquiries@planningandarchitecture.co.uk
Web: www.planningandarchitecture.co.uk

PARTNERS
in PLANNING
and ARCHITECTURE

PROJECT
Proposed residential development on
former ATS site, East Street,
St Ives,
Cambridgeshire

CLIENT
Abbey Group

DRAWING TITLE
Block A
Floor Plans and Elevations

DRAWN BY	SCALE	1:50, 1:100 @ A1
NFM	0.5	1.0 2.0
DATE	DWG. No.	REV.
05/07/18	17-08-101	C