



PROPOSED FRONT (SOUTHERN) ELEVATION

scale 1:100

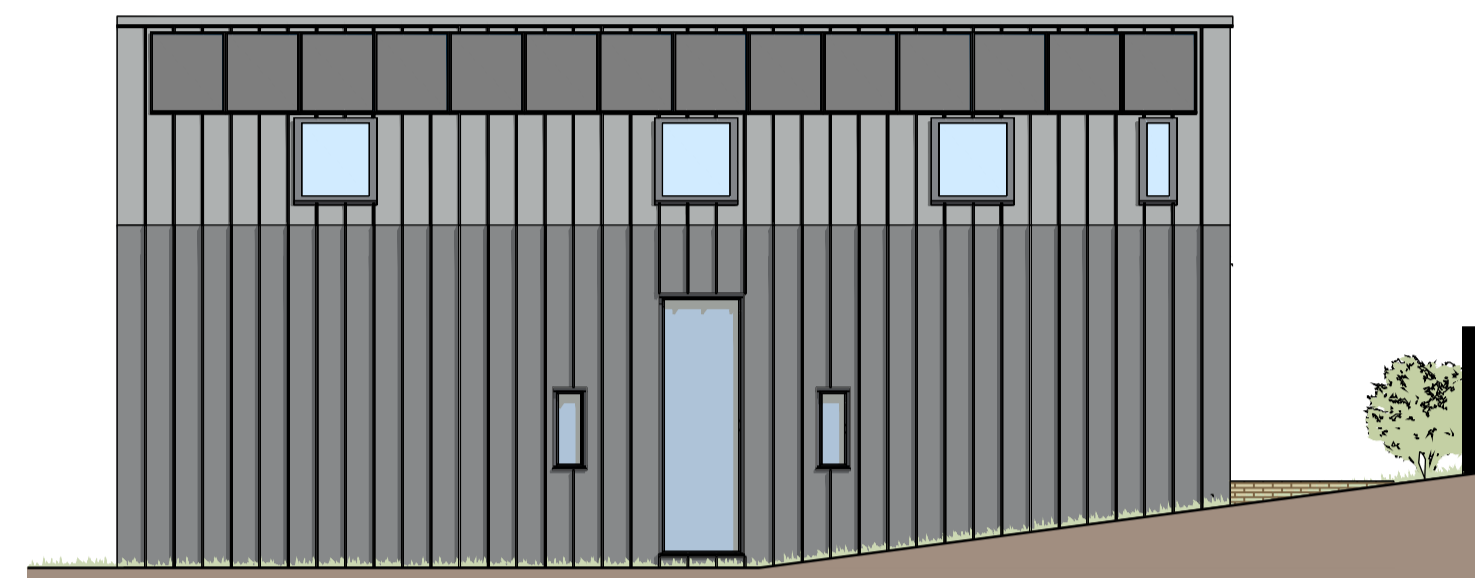


PROPOSED SIDE (EASTERN) ELEVATION

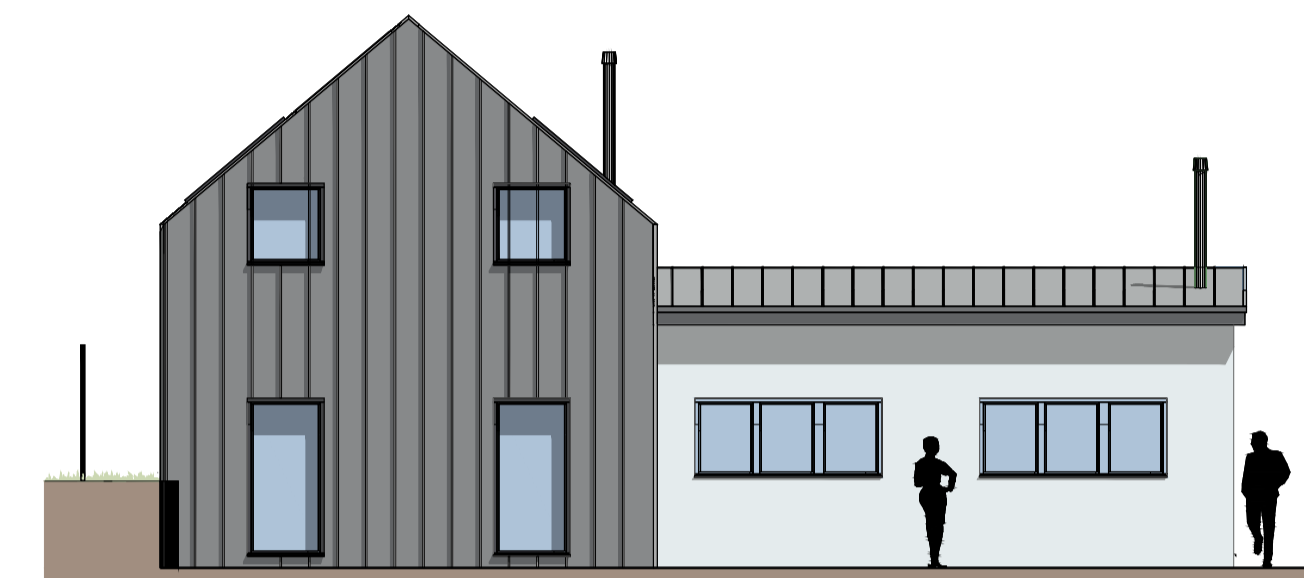

PROPOSED REAR (NORTHERN) ELEVATION




PROPOSED SIDE (WESTERN) ELEVATION

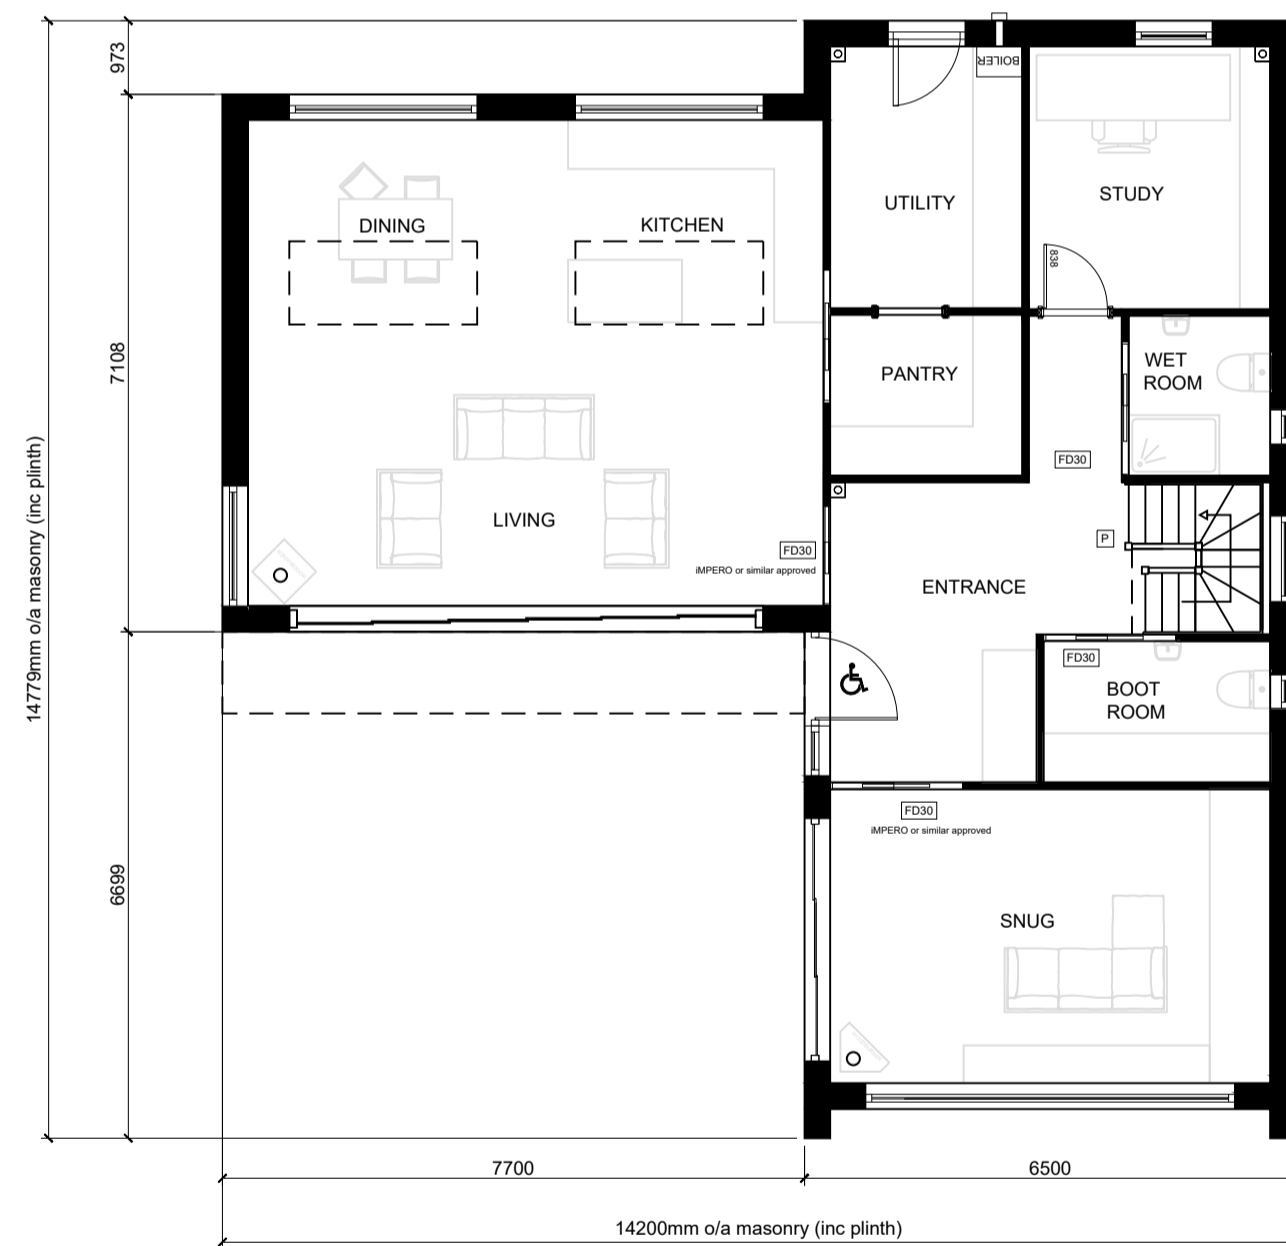

GROUND FLOOR

GROUND FLOOR GROSS INTERNAL  
AREA: 129m<sup>2</sup>  
TOTAL GROSS INTERNAL AREA:  
209m<sup>2</sup>

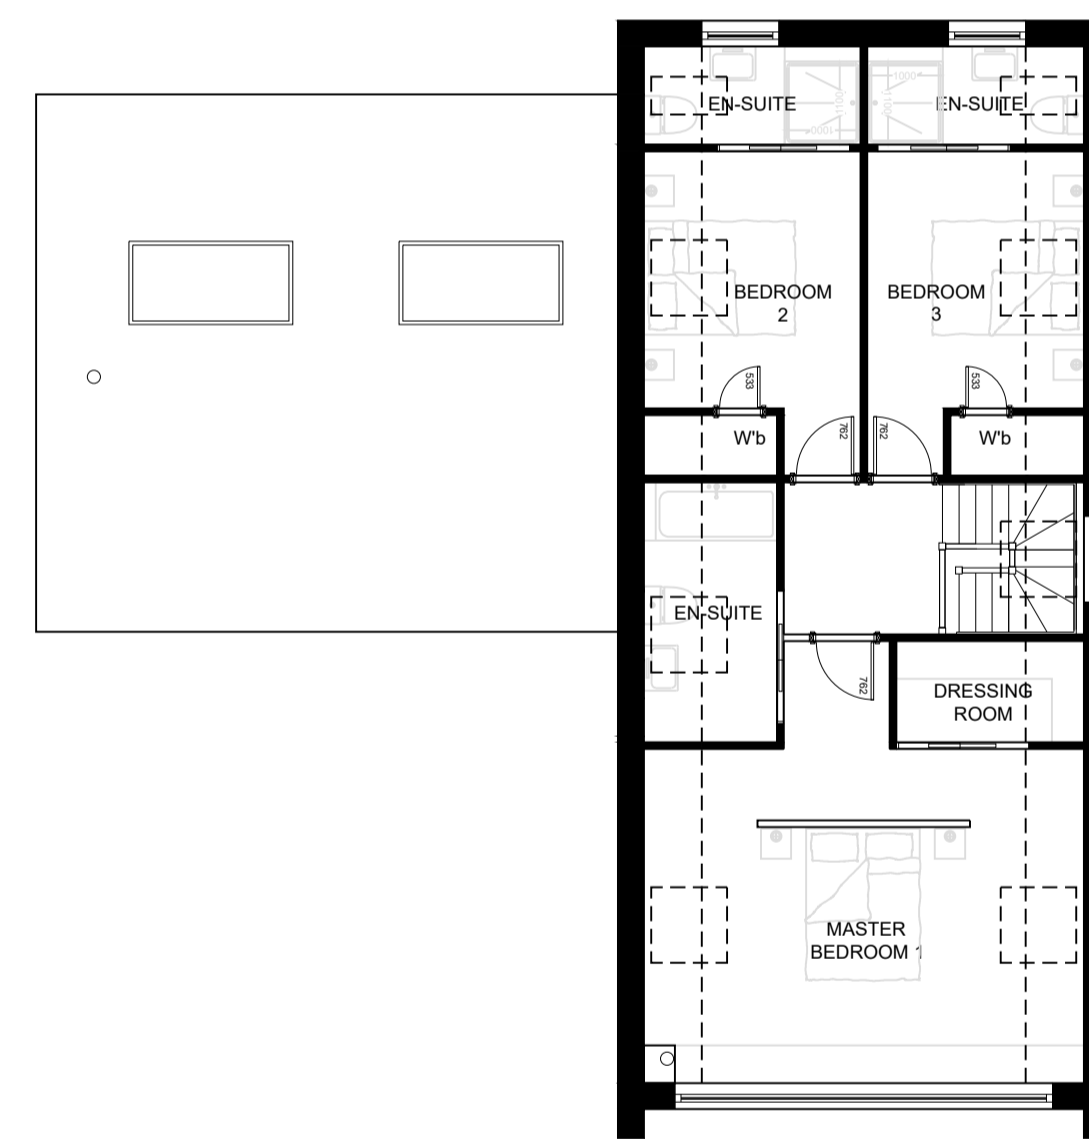

FIRST FLOOR

FIRST FLOOR GROSS INTERNAL AREA:  
80m<sup>2</sup>

A | 09-07-21 | AS | Plans added: Ground floor layout.

Suite 2, Clare Hall,  
St Ives Business Park,  
Parsons Green,  
St Ives,  
Combs, PE27 4WY



©COPYRIGHT  
Tel: 01462 69699  
Email: enquiries@planregandarchitecture.co.uk  
Web: www.planregandarchitecture.co.uk

PROJECT  
Erection of Dwelling at  
Land To The Rear Of Beacon Cottage,  
Park Road, Aldeburgh  
Suffolk  
IP15 5EX

CLIENT  
Mr and Mrs Drury

DRAWING TITLE  
Proposed House Plans and Elevations

|                  |                         |
|------------------|-------------------------|
| DRAWN BY<br>AS   | SCALE<br>1:100 @ A1     |
| DATE<br>19/04/21 | DWG. No.<br>21/004/202R |
|                  | REV.<br>A               |